


THE LOREN


AT LADY BIRD LAKE

RESIDENCES

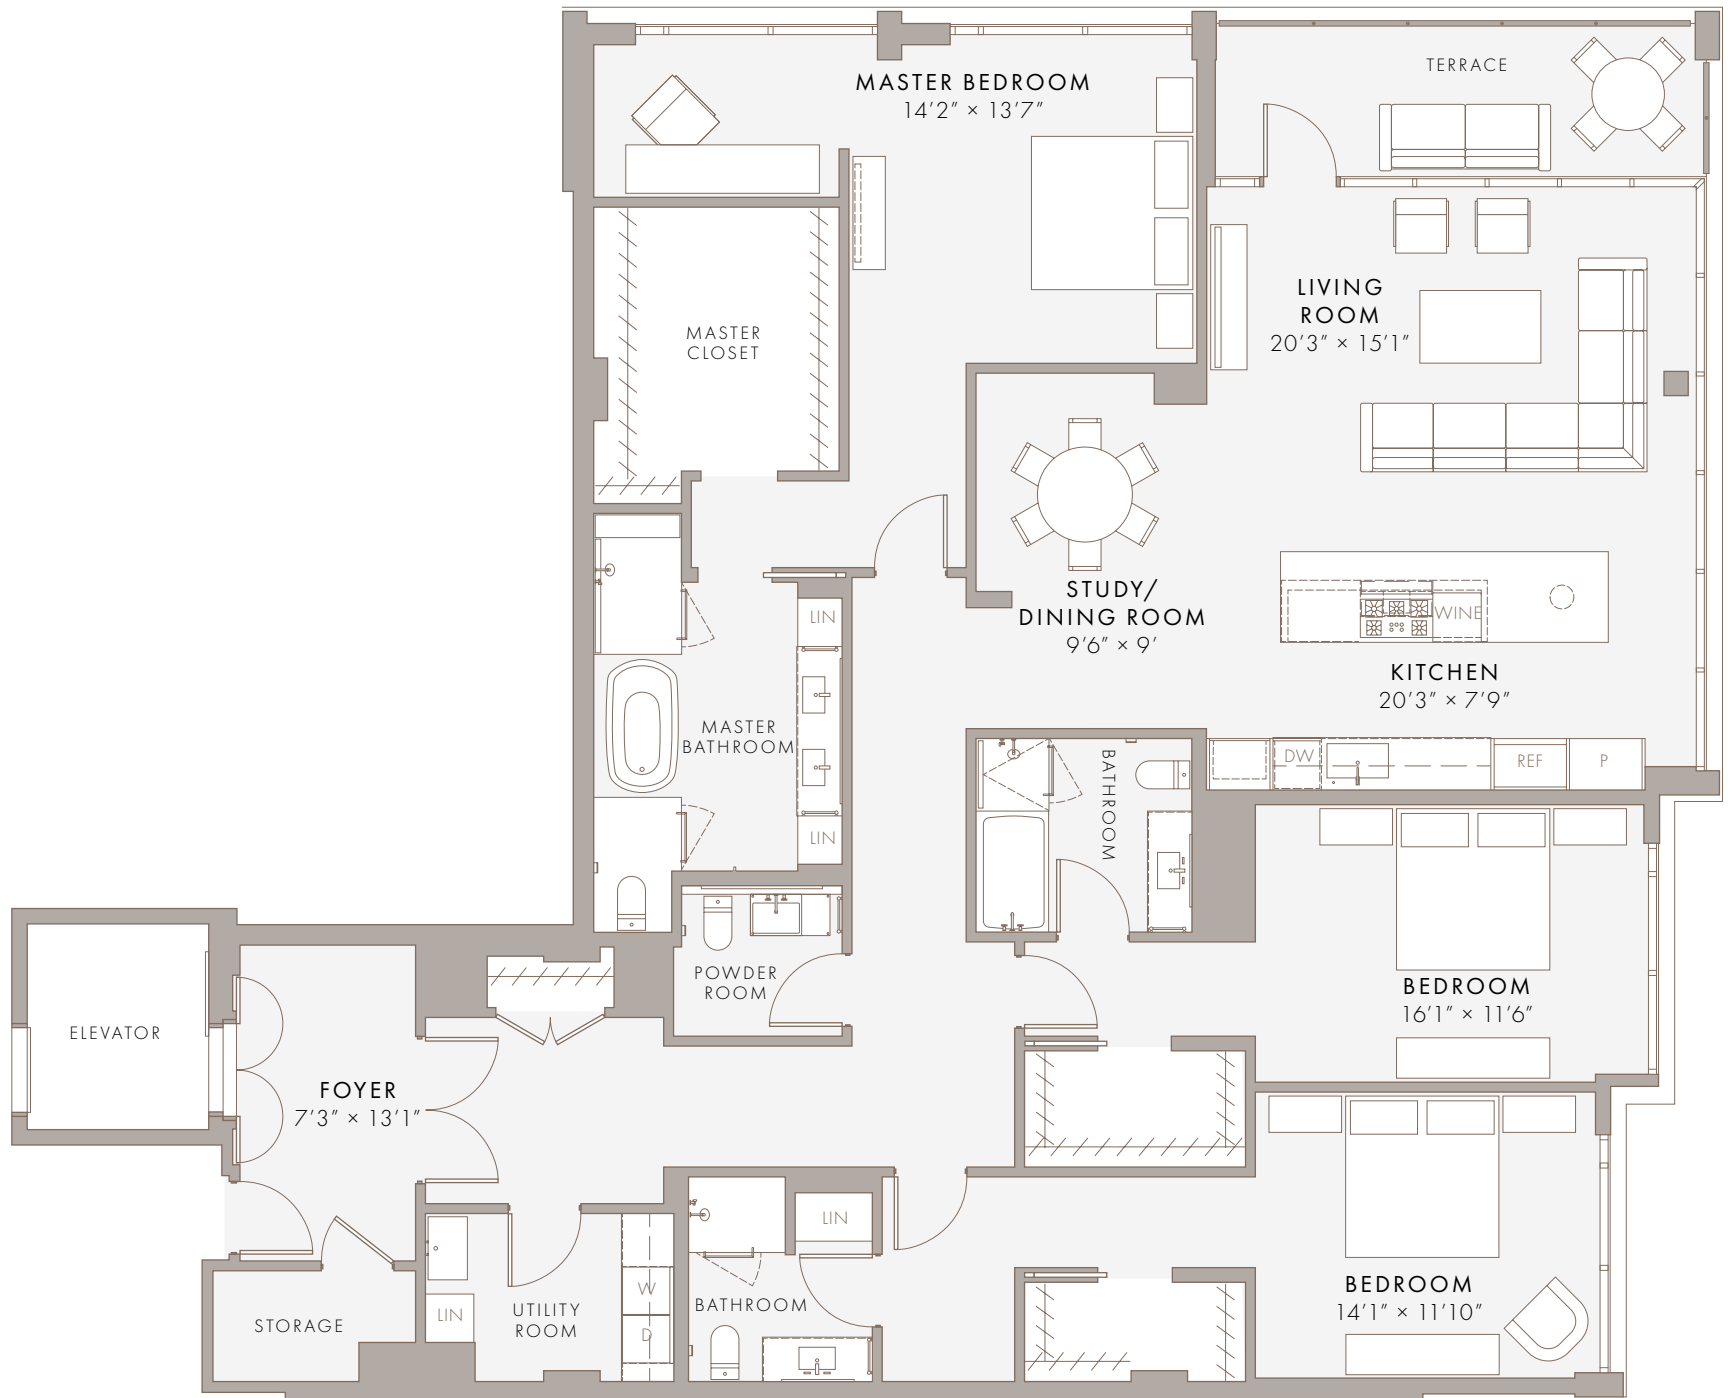

UNIT B

FLOORS 2-7
 3 BEDROOMS
 3.5 BATHROOMS
 INTERNAL: 2,713 SQ FT
 EXTERNAL: 128 SQ FT

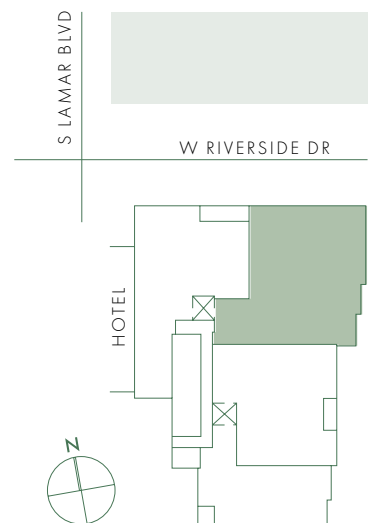

SCALE 1/8" = 1'
 0 1 2 4 8

THE LOREN AT
 LADY BIRD LAKE RESIDENCES

1211 W RIVERSIDE DR
 AUSTIN, TX 78704



Floor plans are not to scale, dimensions are approximate, and may vary from the description of the unit in the condominium declaration and the purchase contract. Floor plans, including room layouts and the configuration and location of appliances, cabinets, closets, plumbing facilities, and other improvements shown within the unit are subject to change. Please review the condominium declaration and purchase contract for a description of how the units are measured. You should review the actual materials prior to making any finish or upgrade selections.

